


# 30 LANGEVIN AVE NEW EDINBURGH

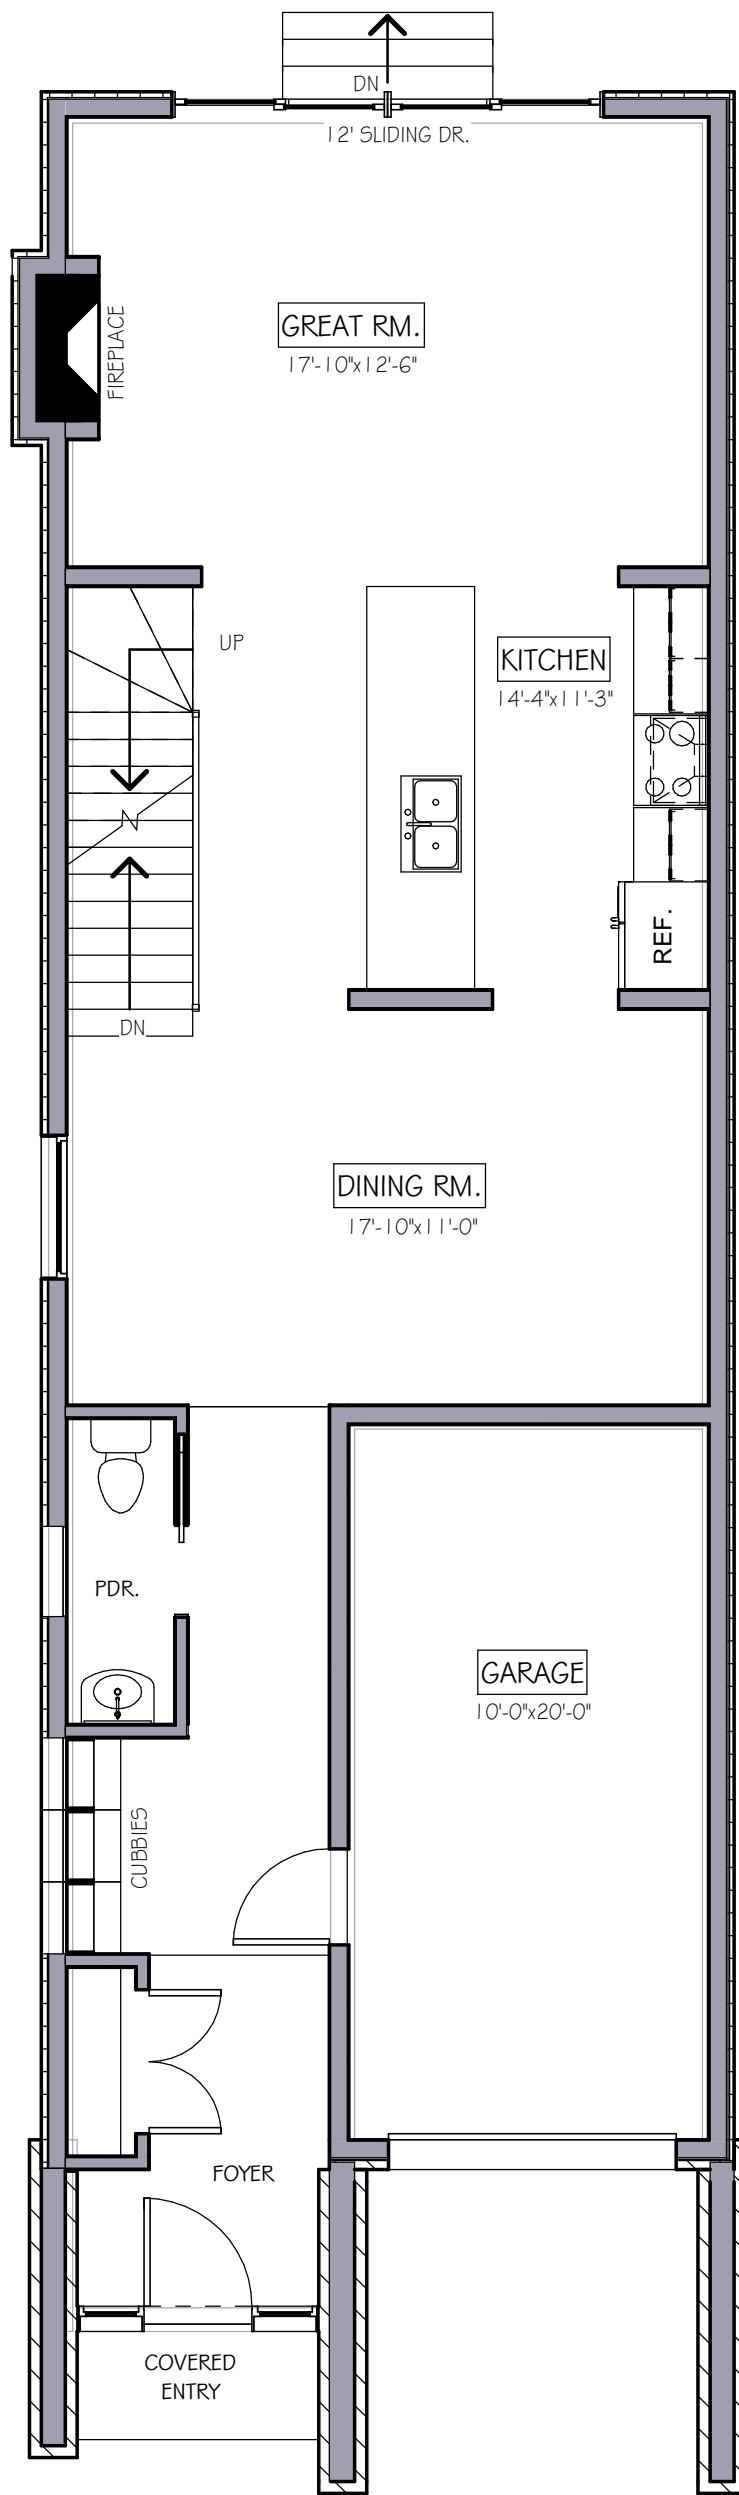

## GROUND FLOOR


904 SQ.FT.  
SCALE: 3/16" = 1'-0"

2817 SQ. FT.  
NOV. 2, 2011

ALL HOUSE RENDERINGS ARE ARTIST CONCEPTIONS. ALL FLOOR PLANS ARE APPROXIMATE DIMENSIONS. ACTUAL USEABLE FLOOR SPACE MAY VARY FROM THE STATED AREA. E & OE




# 30 LANGEVIN AVE NEW EDINBURGH

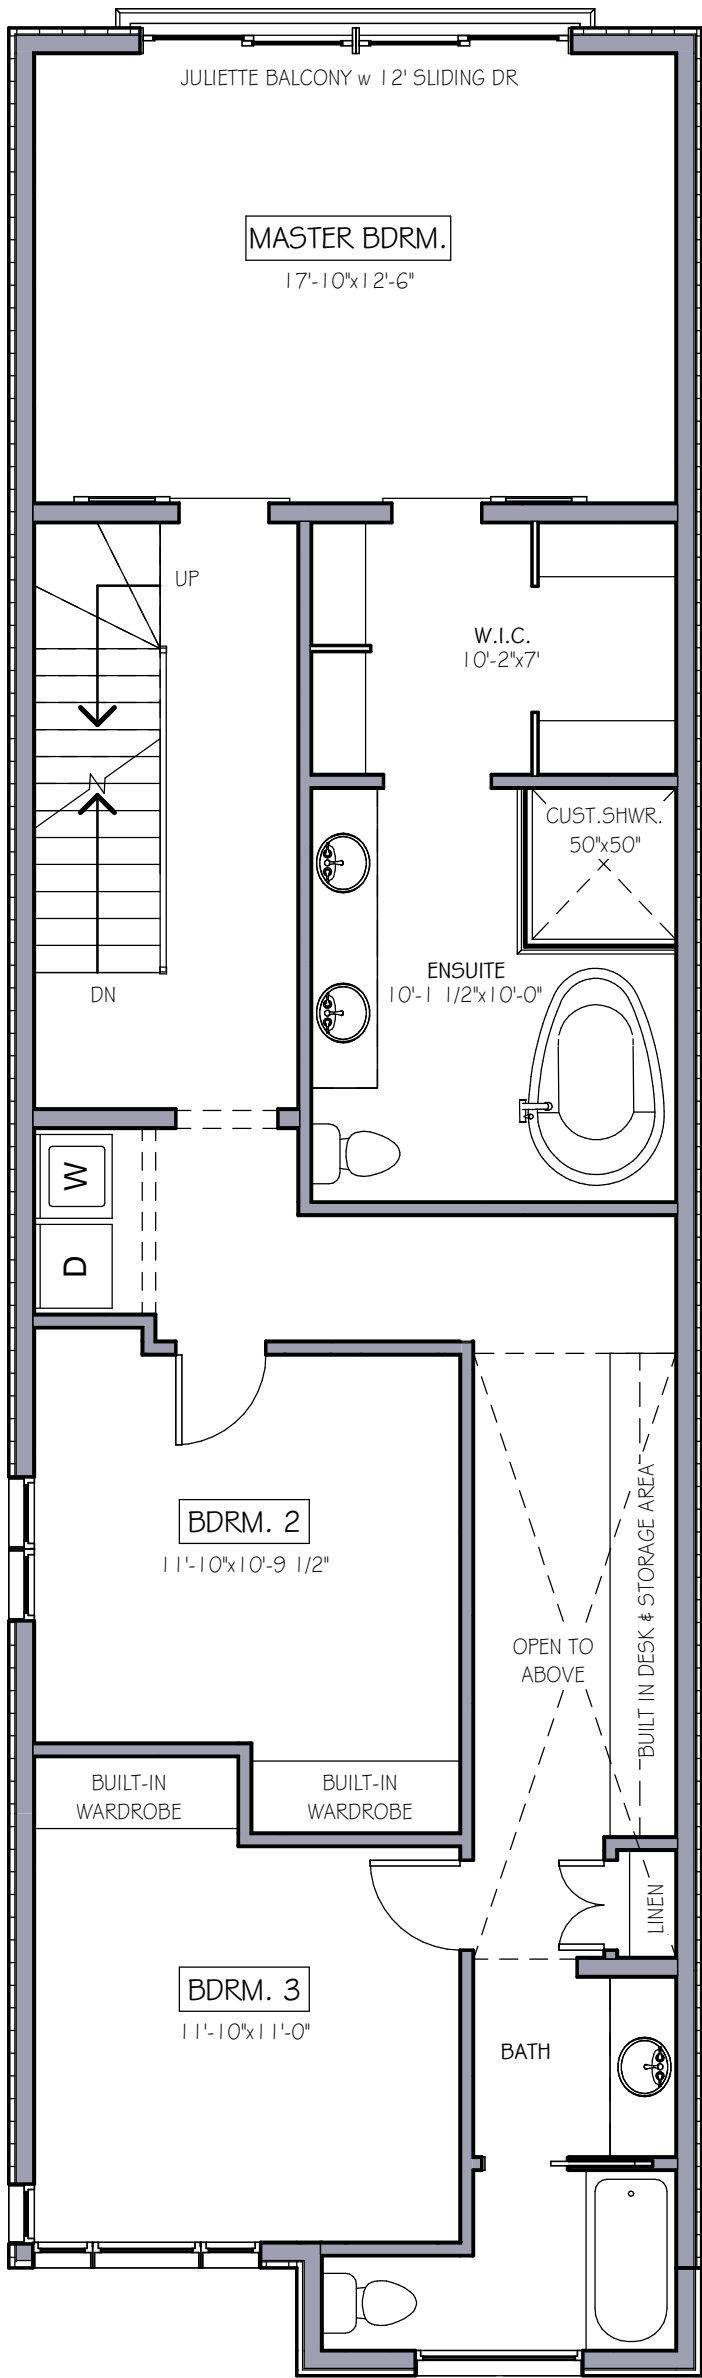

## SECOND FLOOR

1197 SQ. FT.  
SCALE: 3/16" = 1'-0"

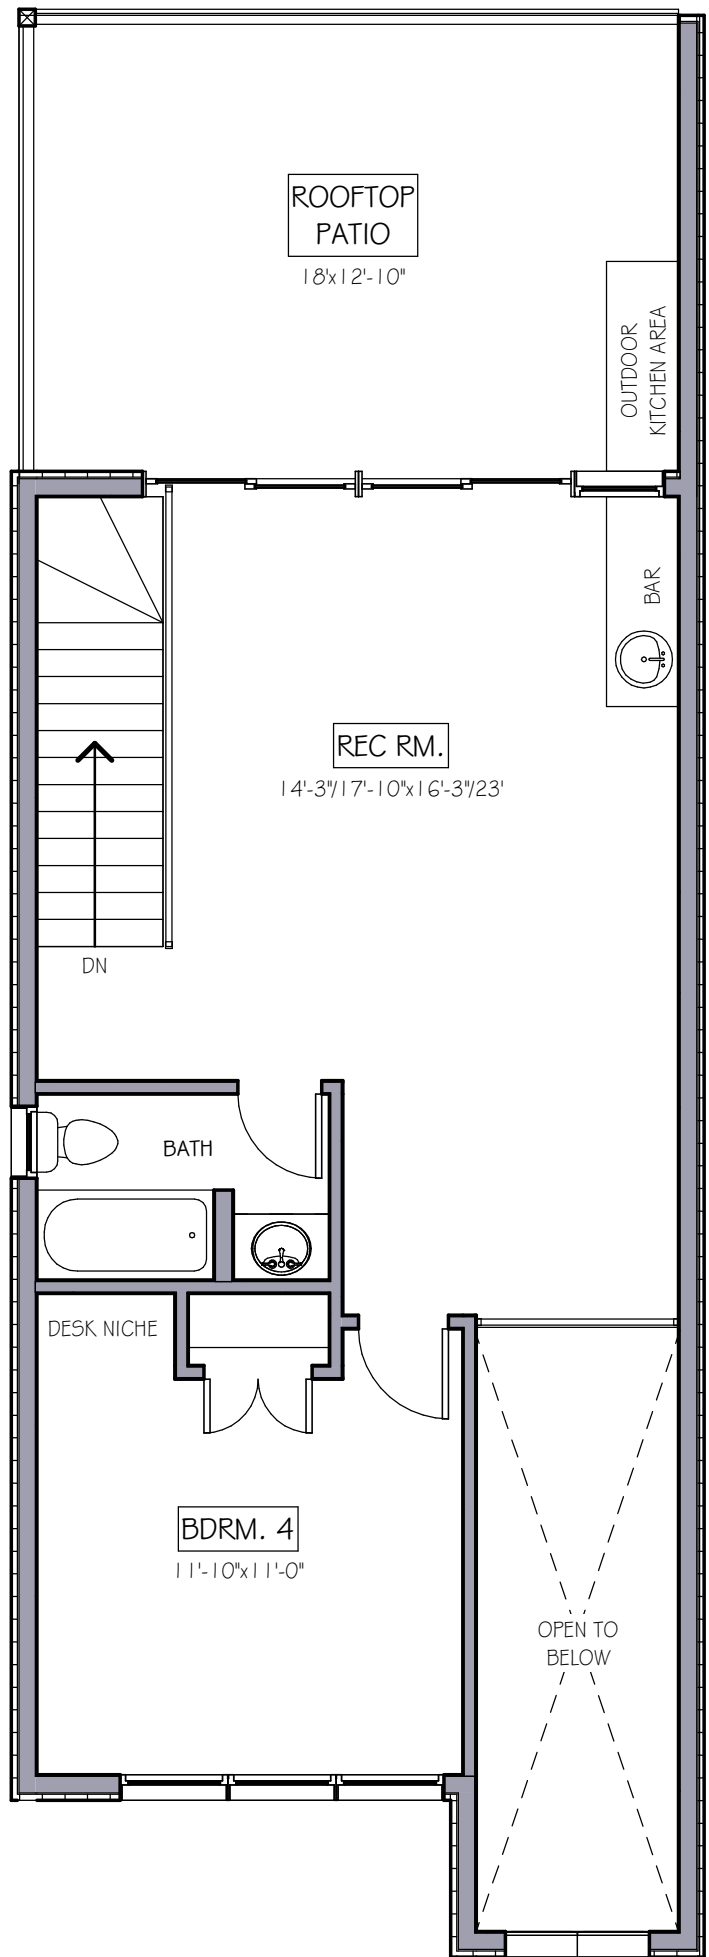

## THIRD FLOOR

716 SQ. FT. INCL. 95 SQ. FT. OPEN TO BELOW  
245 SQ. FT. PATIO  
SCALE: 3/16" = 1'-0"

2817 SQ. FT.

NOV. 2, 2011

ALL HOUSE RENDERINGS ARE ARTIST CONCEPTIONS. ALL FLOOR PLANS ARE APPROXIMATE DIMENSIONS. ACTUAL USEABLE FLOOR SPACE MAY VARY FROM THE STATED AREA. E & OE




# 30 LANGEVIN AVE NEW EDINBURGH



FRONT ELEVATION

SCALE: 3/16" = 1'-0"

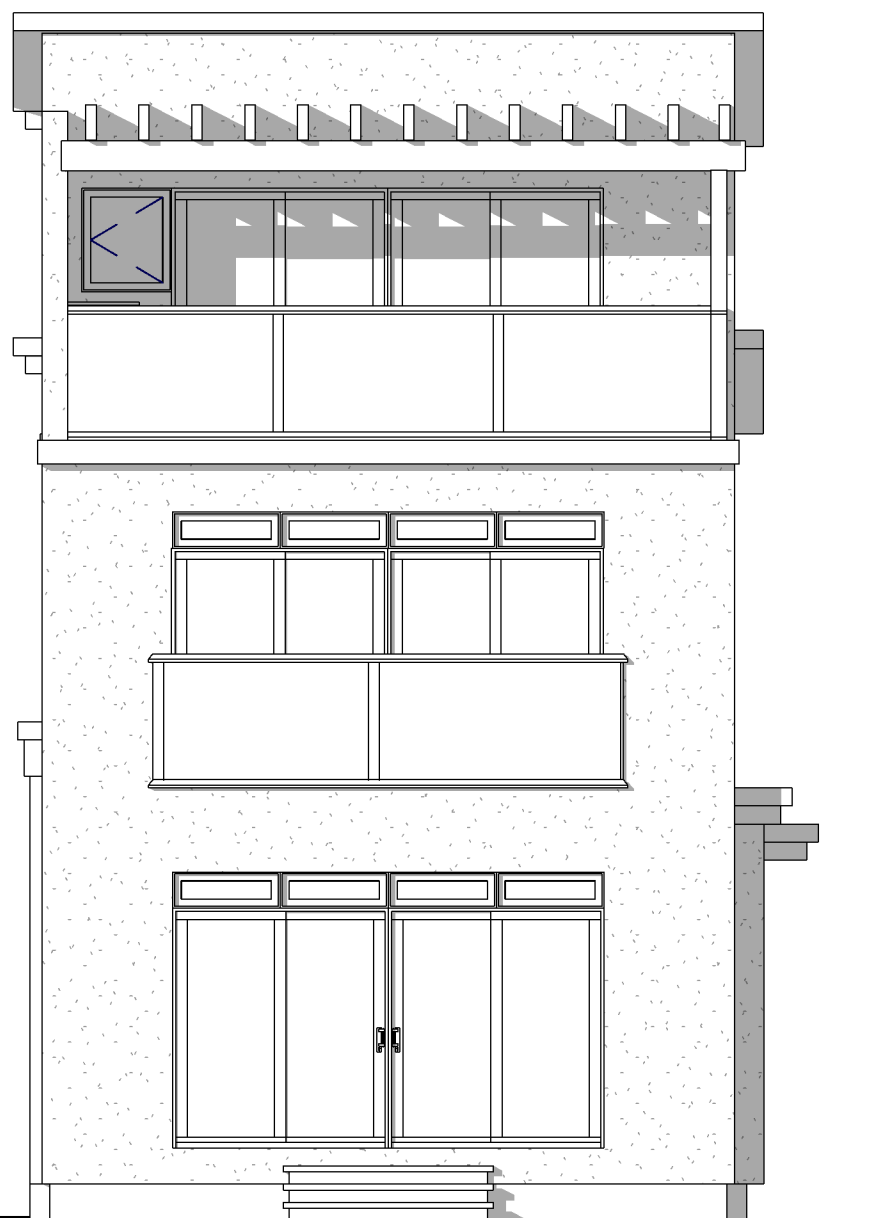

REAR ELEVATION

SCALE: 3/16" = 1'-0"


2817 SQ. FT.

NOV. 2, 2011

ALL HOUSE RENDERINGS ARE ARTIST CONCEPTIONS. ALL FLOOR PLANS ARE APPROXIMATE DIMENSIONS. ACTUAL USEABLE FLOOR SPACE MAY VARY FROM THE STATED AREA. E & OE




# 30 LANGEVIN AVE NEW EDINBURGH

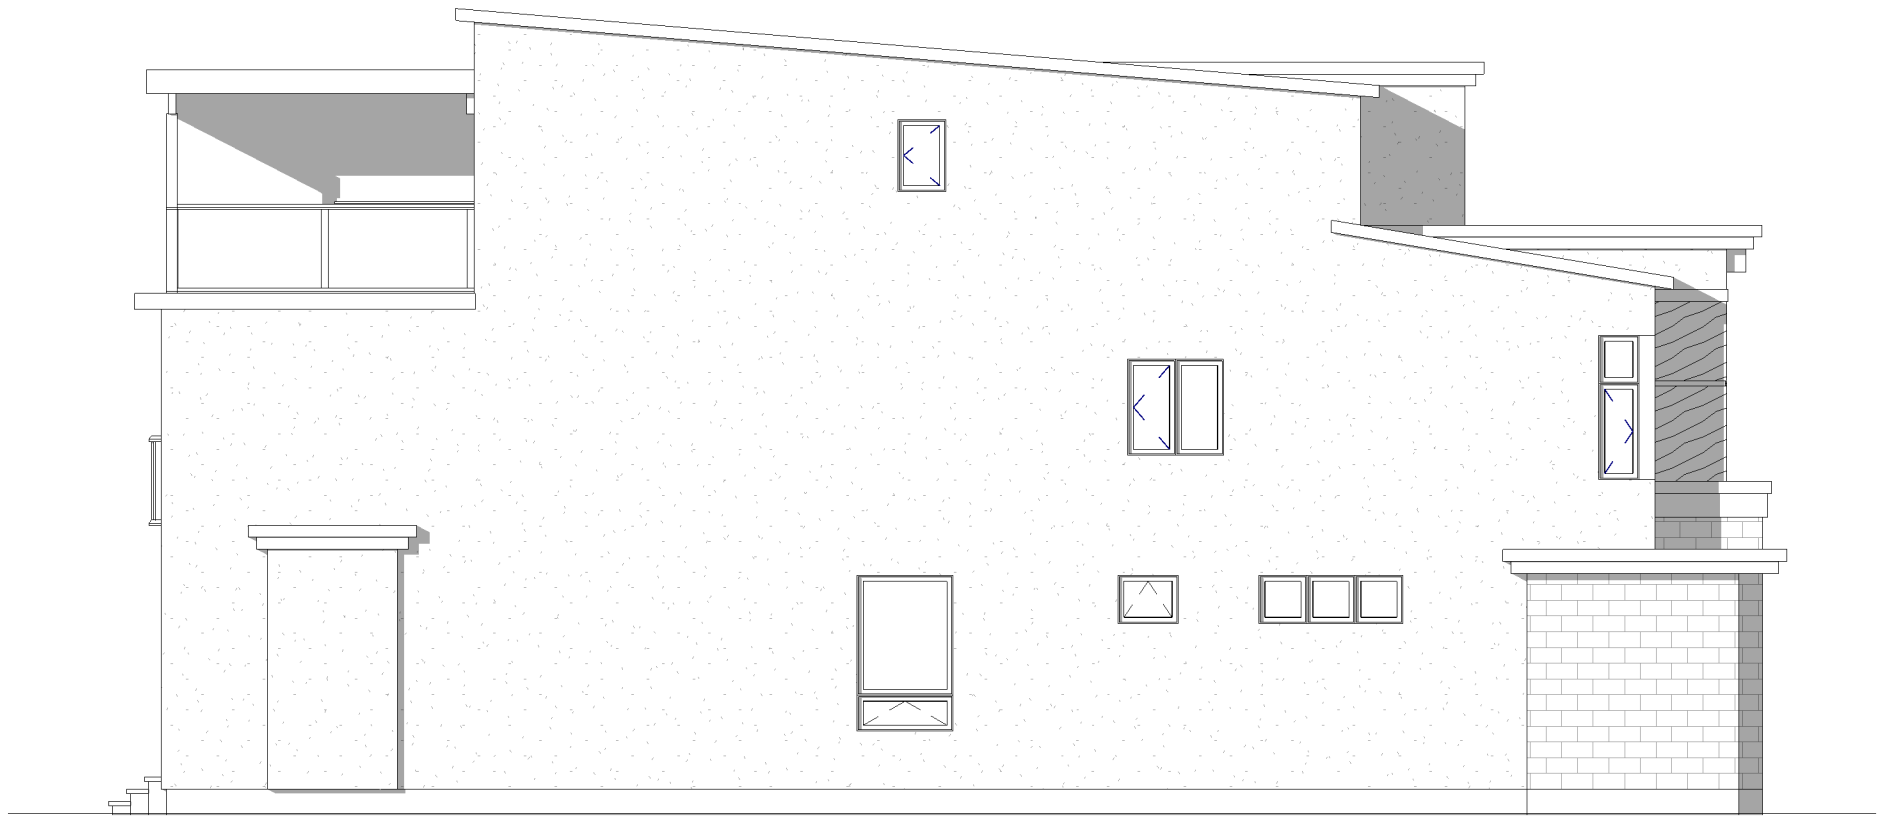

## LEFT ELEVATION

SCALE: 1/8" = 1'-0"

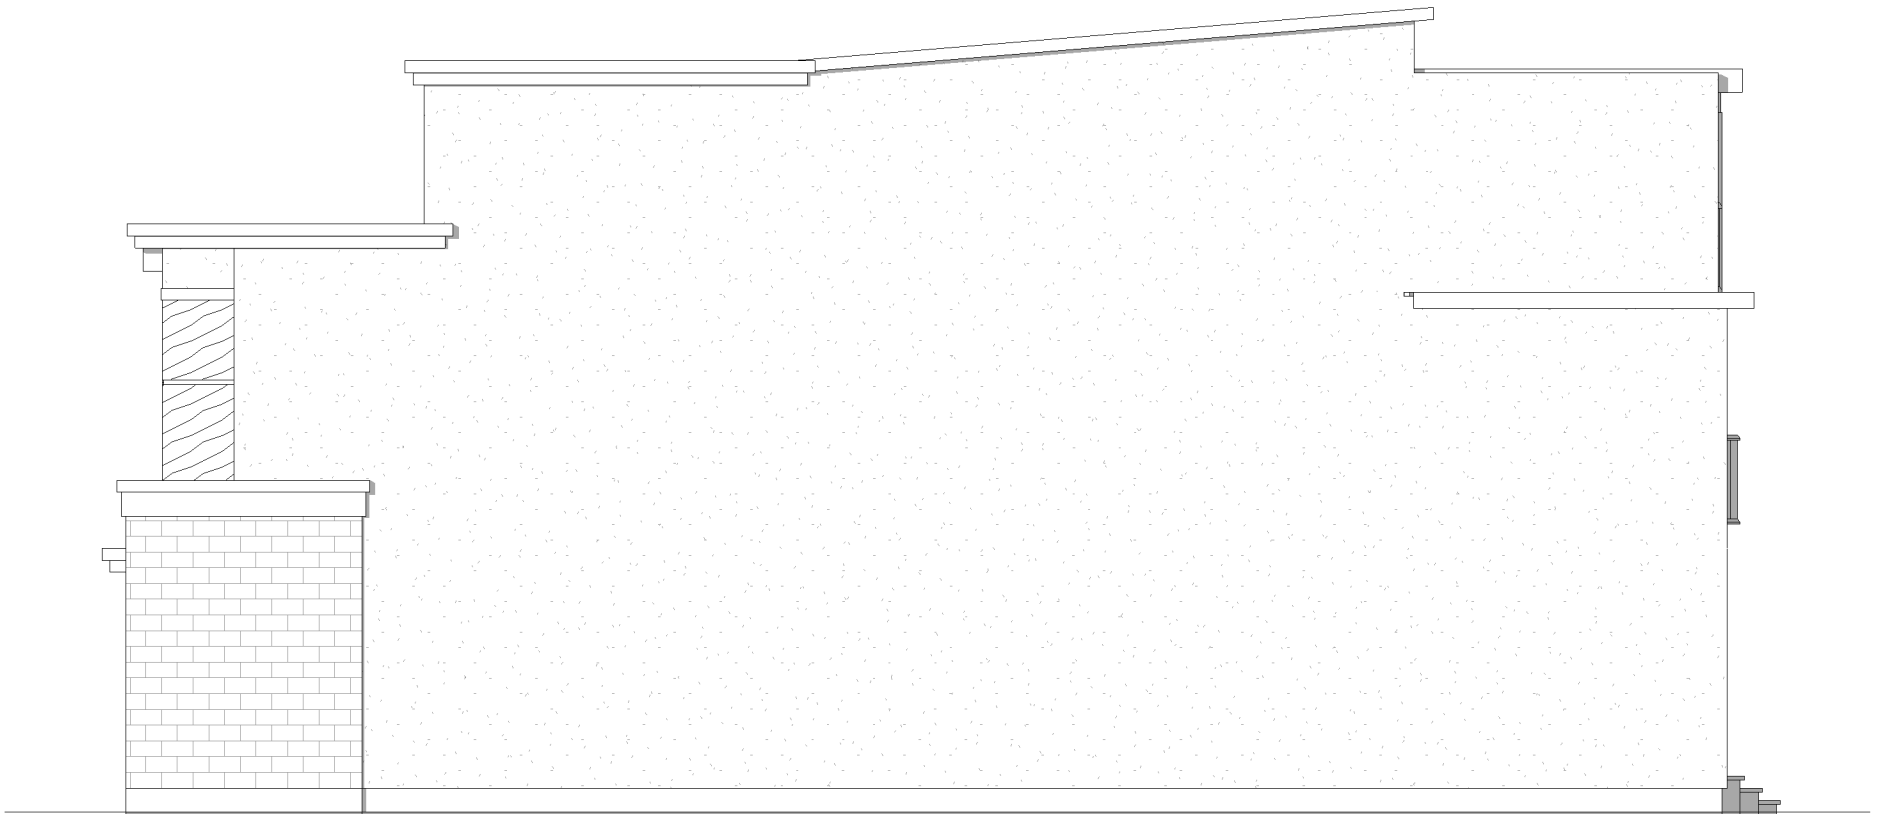

## RIGHT ELEVATION

SCALE: 1/8" = 1'-0"

2817 SQ. FT.

NOV. 2, 2011

ALL HOUSE RENDERINGS ARE ARTIST CONCEPTIONS. ALL FLOOR PLANS ARE APPROXIMATE DIMENSIONS. ACTUAL USEABLE FLOOR SPACE MAY VARY FROM THE STATED AREA. E & OE

